



1 LEFT (WEST) SIDE ELEVATION
3/32" = 1'-0"

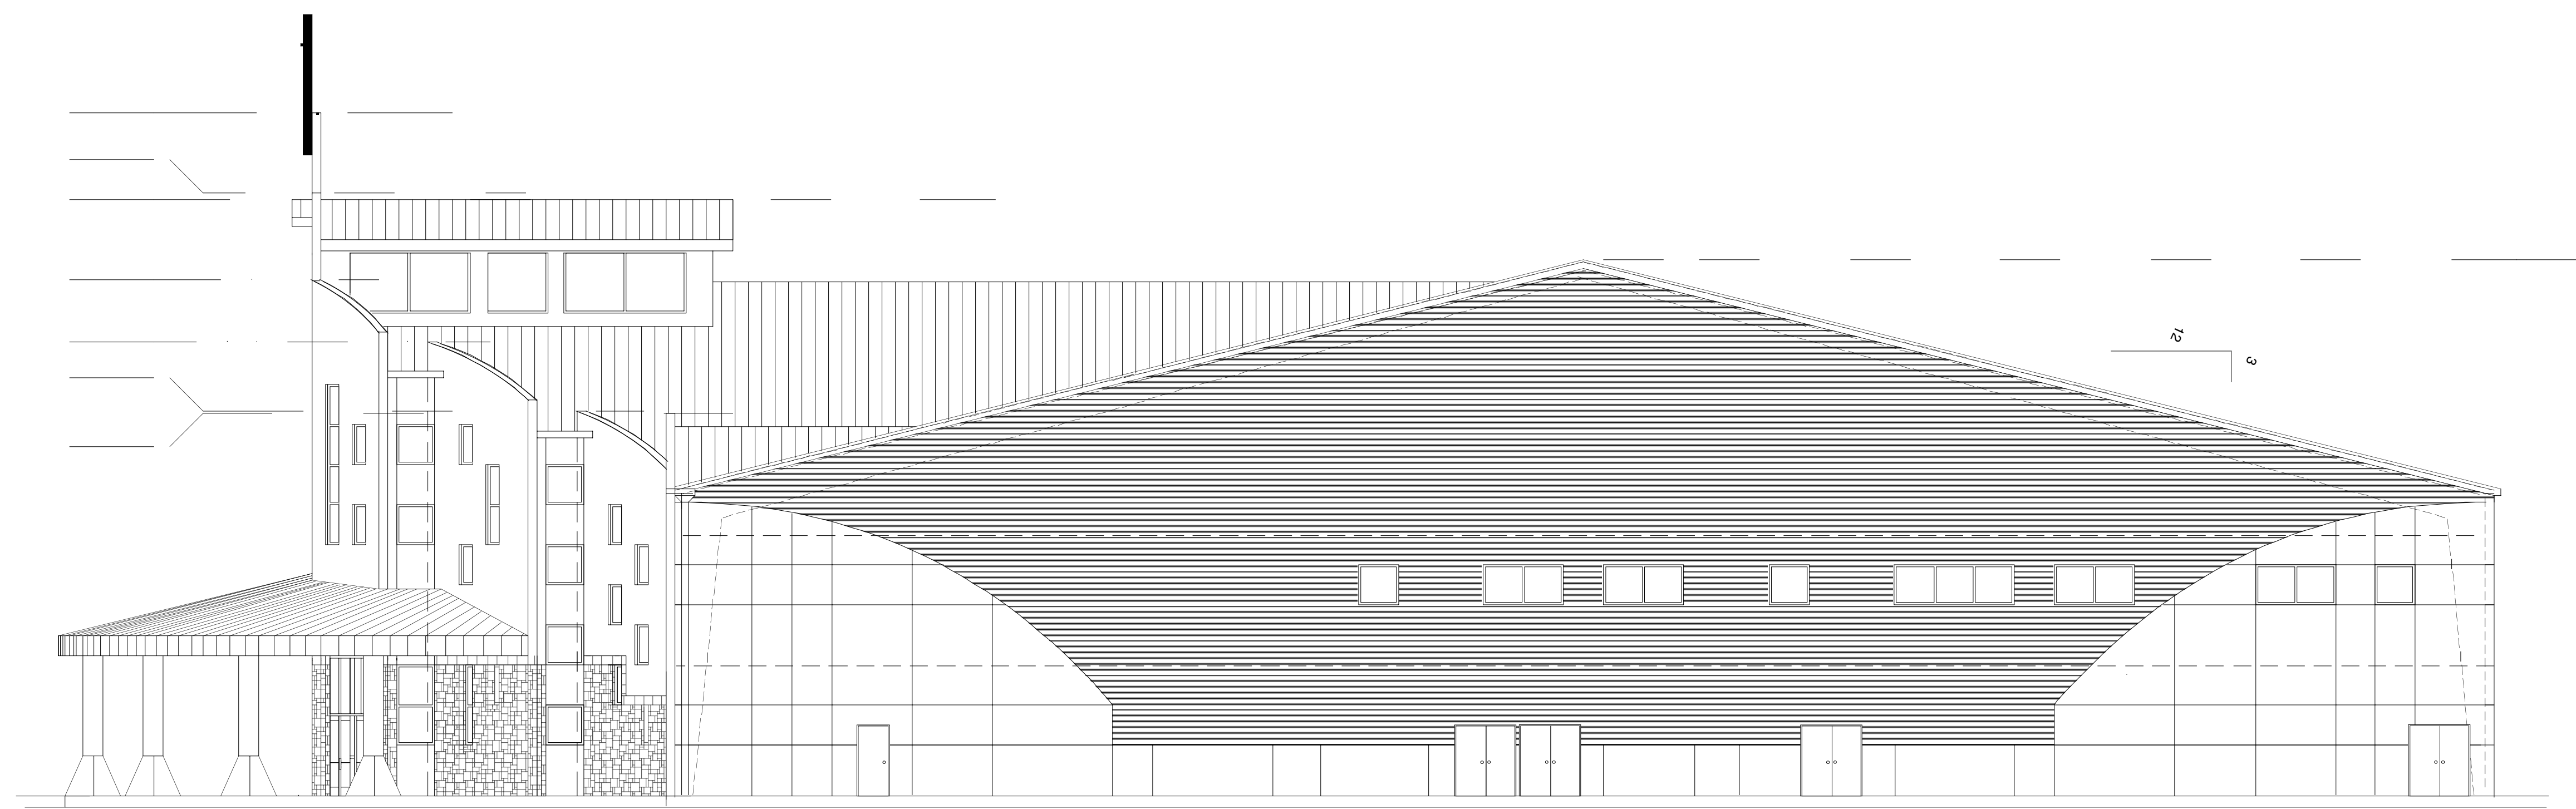


2 RIGHT (EAST) SIDE ELEVATION
3/32" = 1'-0"

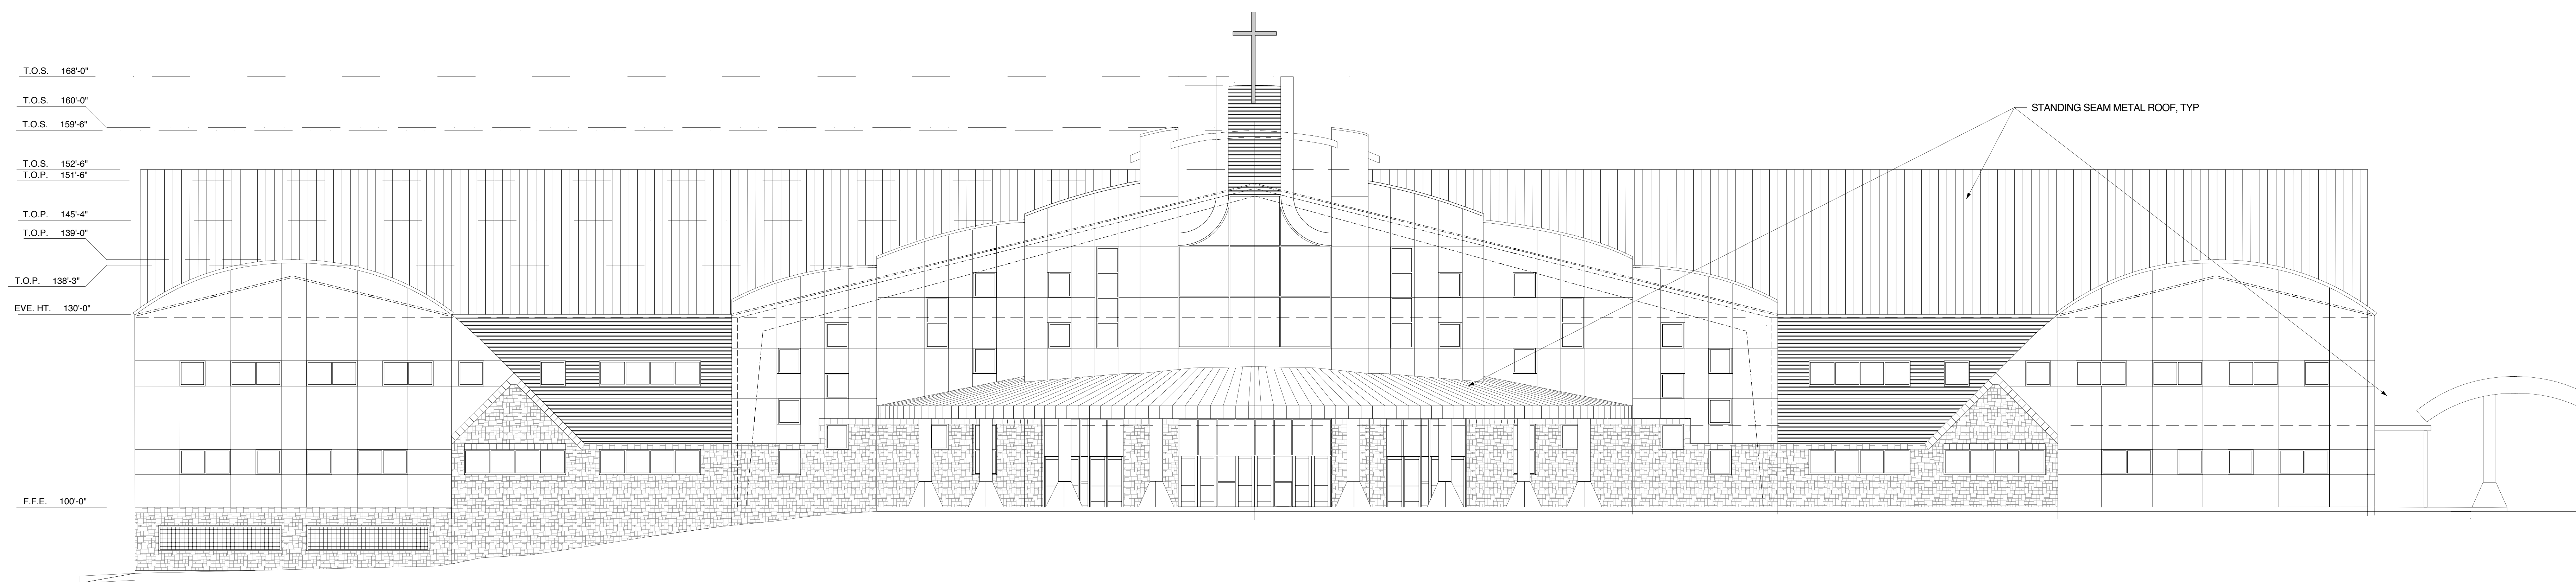

1 FRONT (SOUTH) ELEVATION
3/32" = 1'-0"

DRAWN BY: JHH	
CHECKED BY: SOM	
REVISIONS	
DATE	TYPE

PROPOSED CHURCH FOR
**NEW LIFE
UPC**
AUSTIN, TEXAS

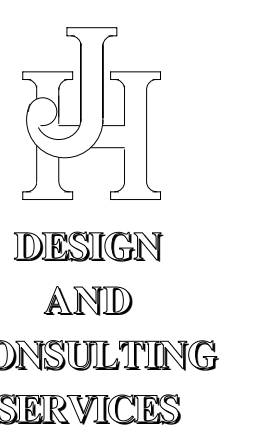

DESIGN
AND
CONSULTING
SERVICES
11023 SAGECREST LN.
HOUSTON, TEXAS 77089
(713) 481-3478

FIRST FLOOR
PLAN

DATE: MAR 15, 2007
SCALE: 1/8" = 1'-0"

SHEET
A-1
OF